


MASTER PLAN

Light Plot

Venue: MALA SCENA INK

Designer:

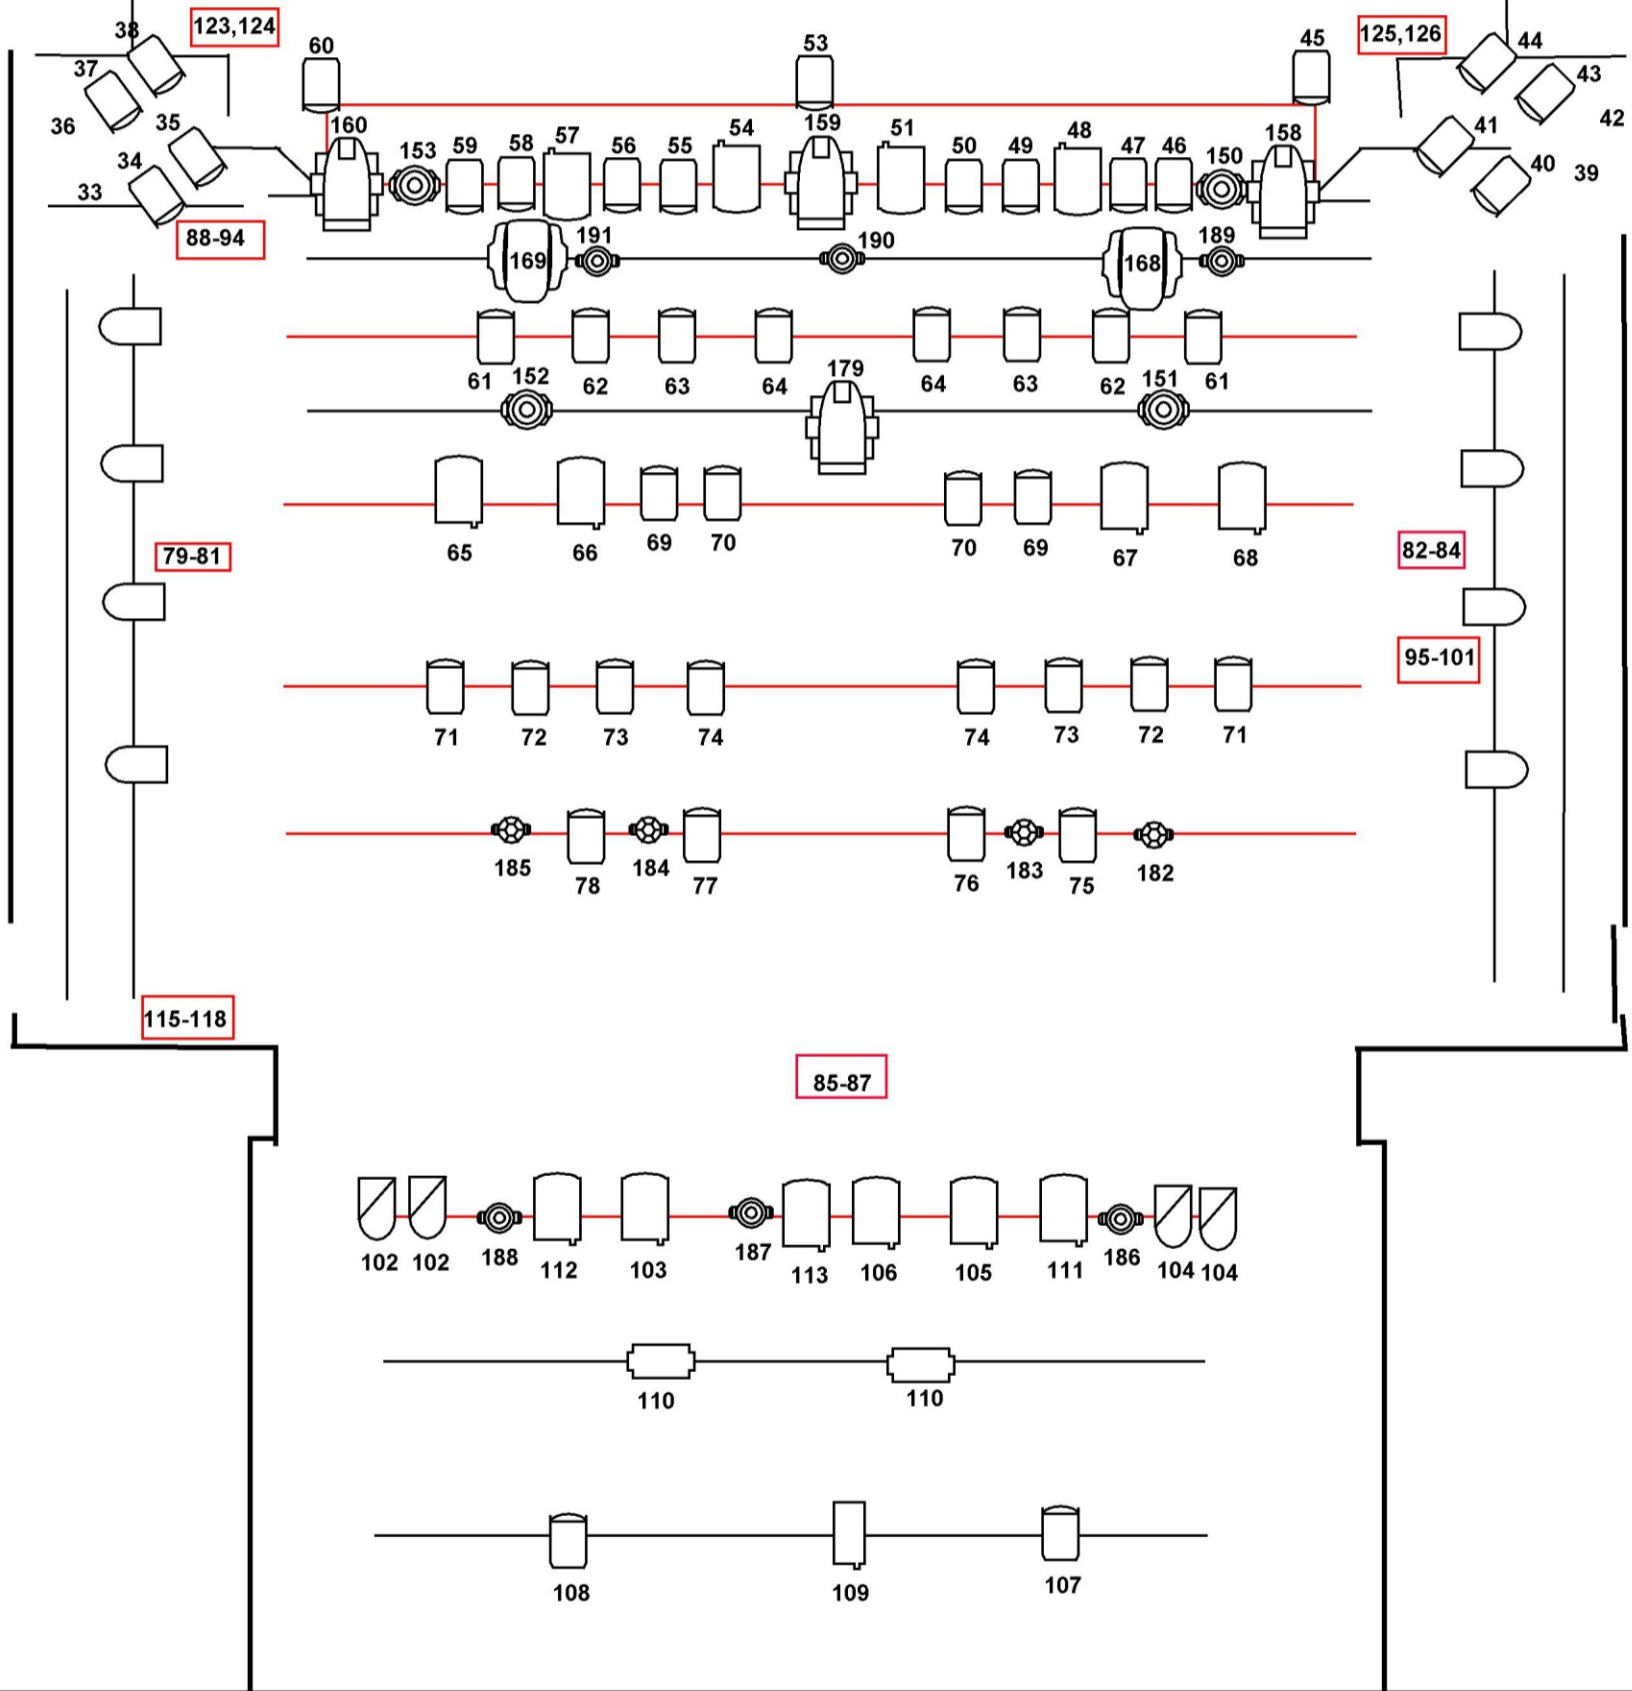

EXTRA FIXTURES

- 4X ROBE ACTOR 600
- 6X ROBE PERFECT
- 6X PROFILE 1k 22/50
- 2X PERFECT 150
- 4X RGBW PROFILE 36'
- 4X RGBW PROFILE 15-30'
- 8X RGBW LED BAR

- PAR64 CP62
- PAR64 CP61
- PAR64 CP60
- FLOOR CH

Key

Channel

- PC 2k
- PC 1k
- ROBE T1 PROFILE
- ROBE 350 BW
- CYC 1k
- par64 CP62
- par64 CP61
- ROBE MMX
- Robin 600
- ROBE 150 BW